




NORÐUR  
1:100

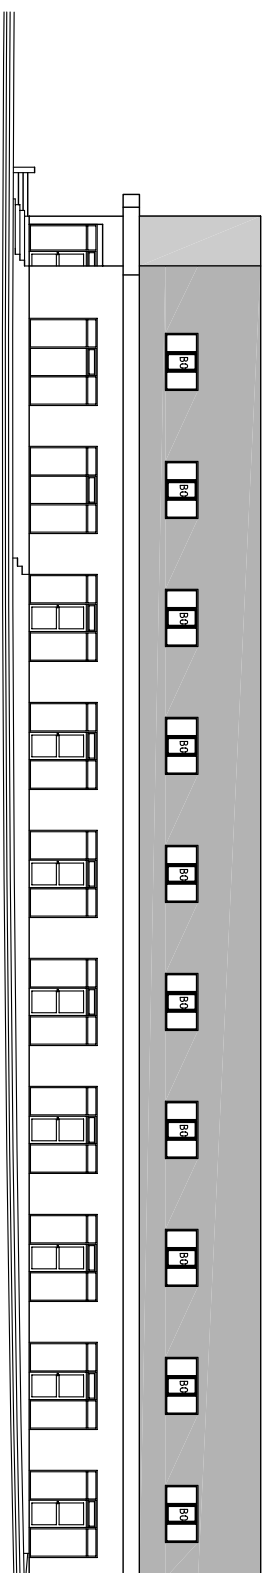


SÚÐUR  
1:100

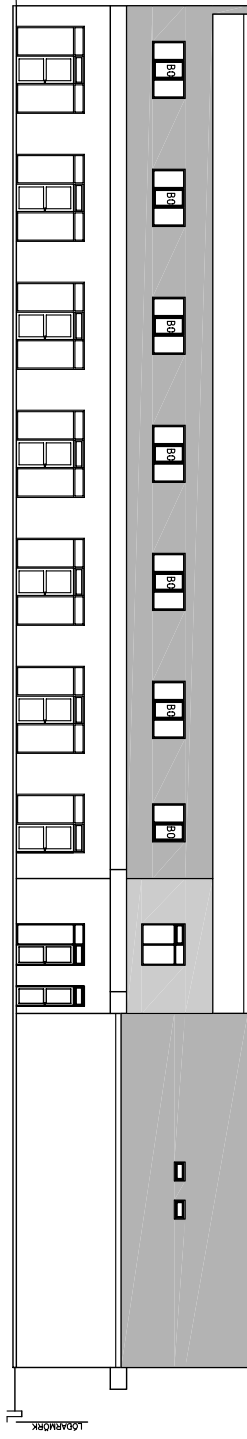


VESTUR  
1:100

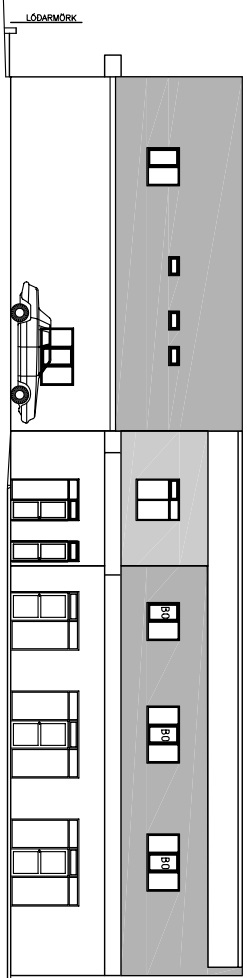

AUSTUR  
1:100

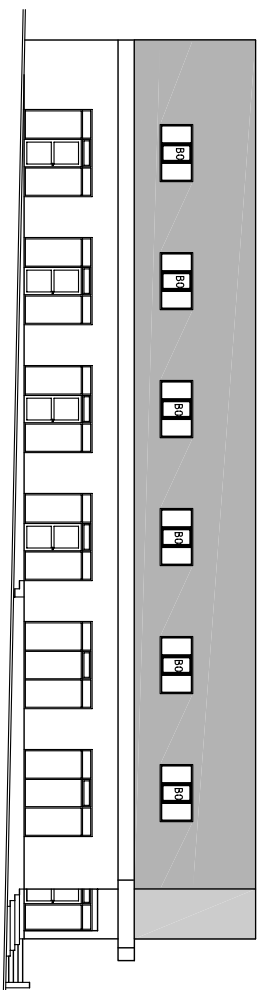

Måsetningar í mm.

 <p>VERKFRÆÐISTOFA NÁRDVIKU ehf Sími 478 213, fex 979 5246, 00391-1339 Faxi 478 213</p>		<p>Tilvakafr. 40-1026/101 049</p>	
<p>TJARNABRAUT 24, REYKJANESBÆ Vestunor- og þjónustuhúsnæði OTLIT</p>		<p>Markaðsfr. 40-1026/101 049</p>	
<p>VERKFRÆÐISTOFA NÁRDVIKU ehf</p>		<p>Handa þv/104 okv. 2005</p>	
<p>1:100</p>		<p>Teknað 10. okv. 2005</p>	
<p>Tekningarnúmer A-07/04</p>		<p>Sími 478 213, fex 979 5246, 00391-1339</p>	
<p>Byggingarfr. 40-1026/101 049</p>		<p>10.12.2005</p>	
<p>201</p>		<p>10.12.2005</p>	

Margrét E. Guðmónsson MWI kt. 181443-2889