




NORÐUR
1:100

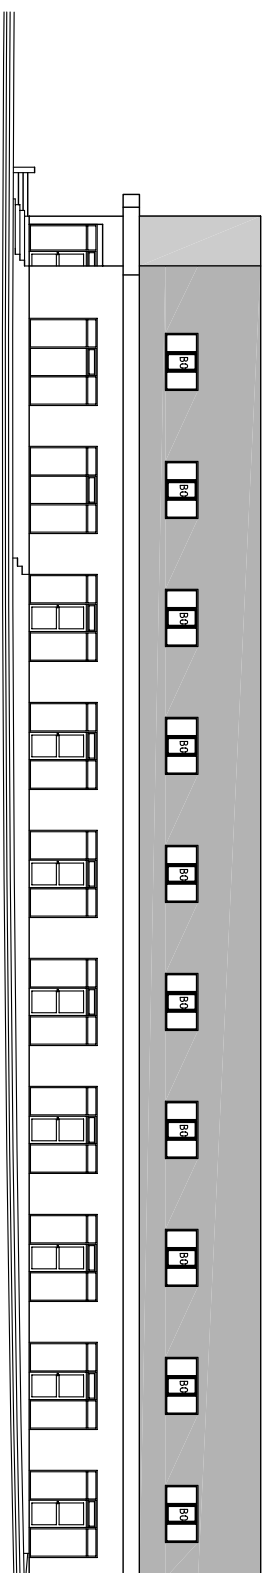


SÚÐUR
1:100

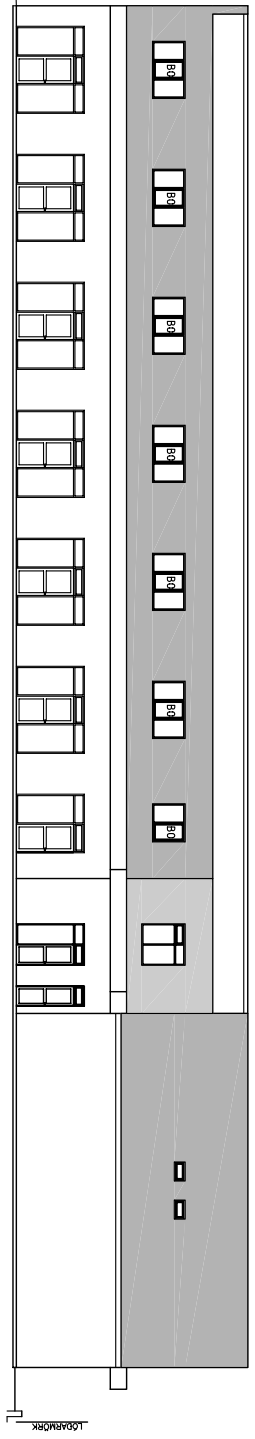


VESTUR
1:100

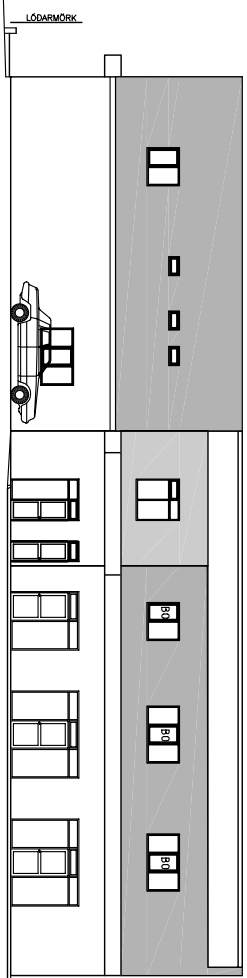

AUSTUR
1:100

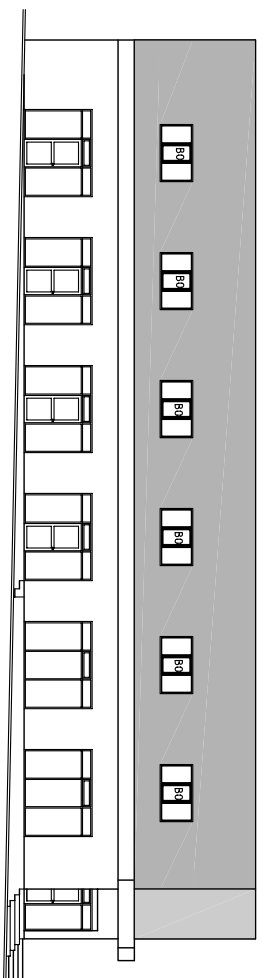

Måsetningar í mm.

 <p>VERKFRÆÐISTOFA NARÐVIKUR ehf Sími 478 213, fex 478 5348, 00391-1339 Faxi 478 213</p>		<p>Thrudun, 40-1024/101 449</p>
<p>TJARNABRAUT 24, REYKJANESBÆ Vestunor- og þjónustuhúsnæði ÓTLÍF</p>		<p>Markaðs Hanna Þórunn, okv. 2005</p>
<p>40-102 A-07/04</p>		<p>Teknað 07.04 okv. 2005</p>
<p>Byggingar A-07/04</p>		<p>Semj. 10.12.2005</p>
<p>1:100</p>		<p>10.12.2005</p>
<p>10.12.2005</p>		

Margrét E. Guðmónsson MWI kt. 181443-2889