




VESTURHLID, 1:100

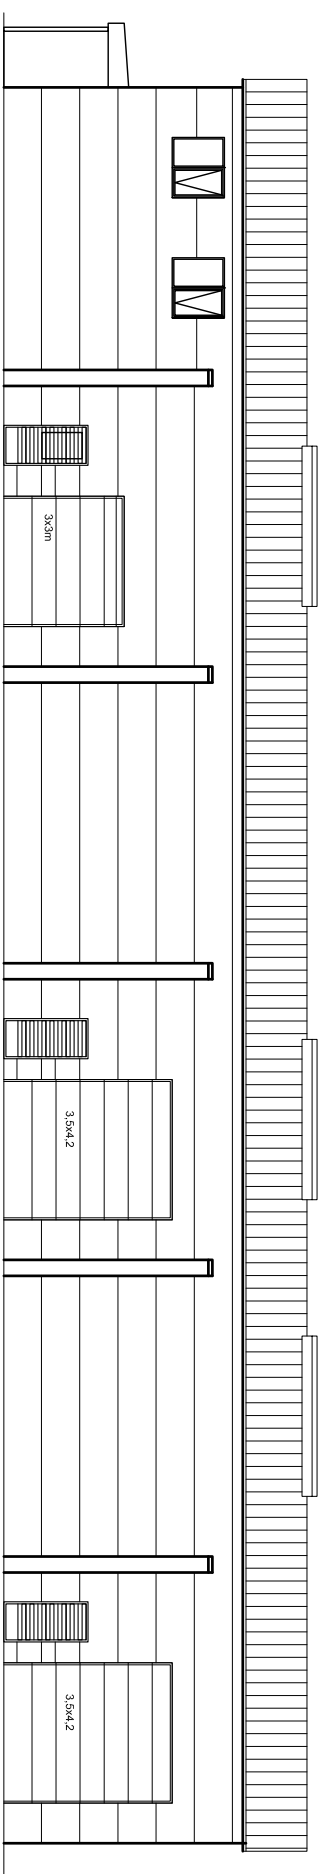


AUSTURHLID, 1:100

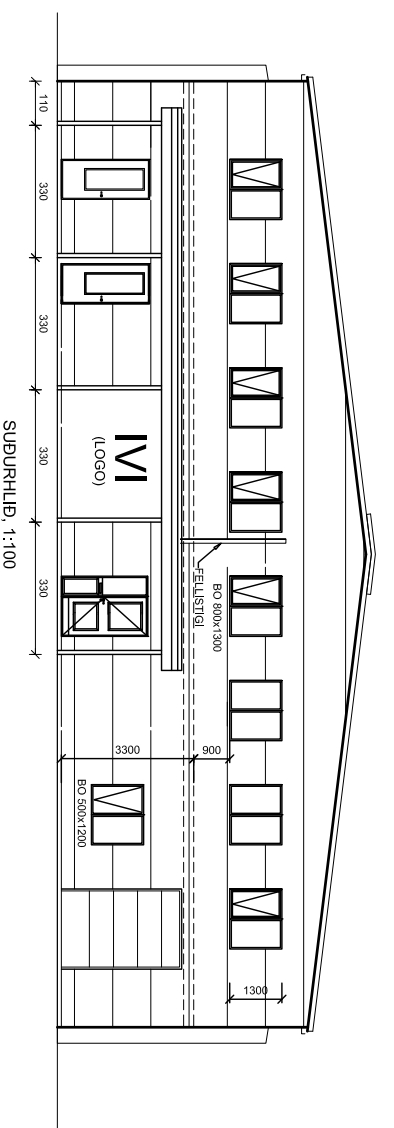

SUDURHLID, 1:100

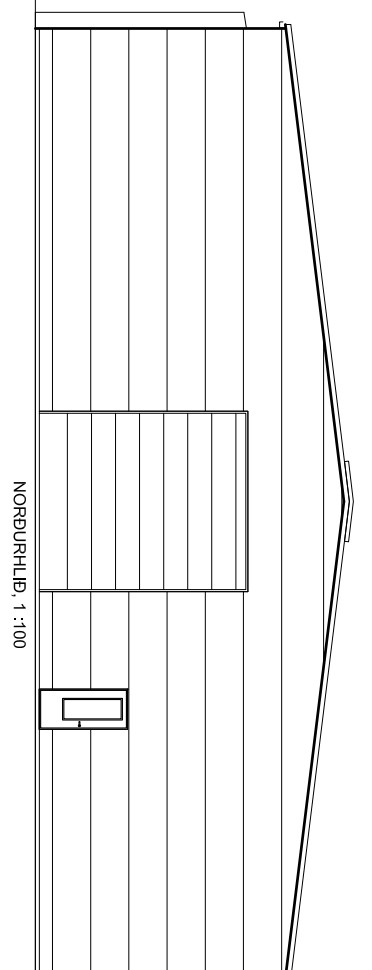

NORÐURHLID, 1:100

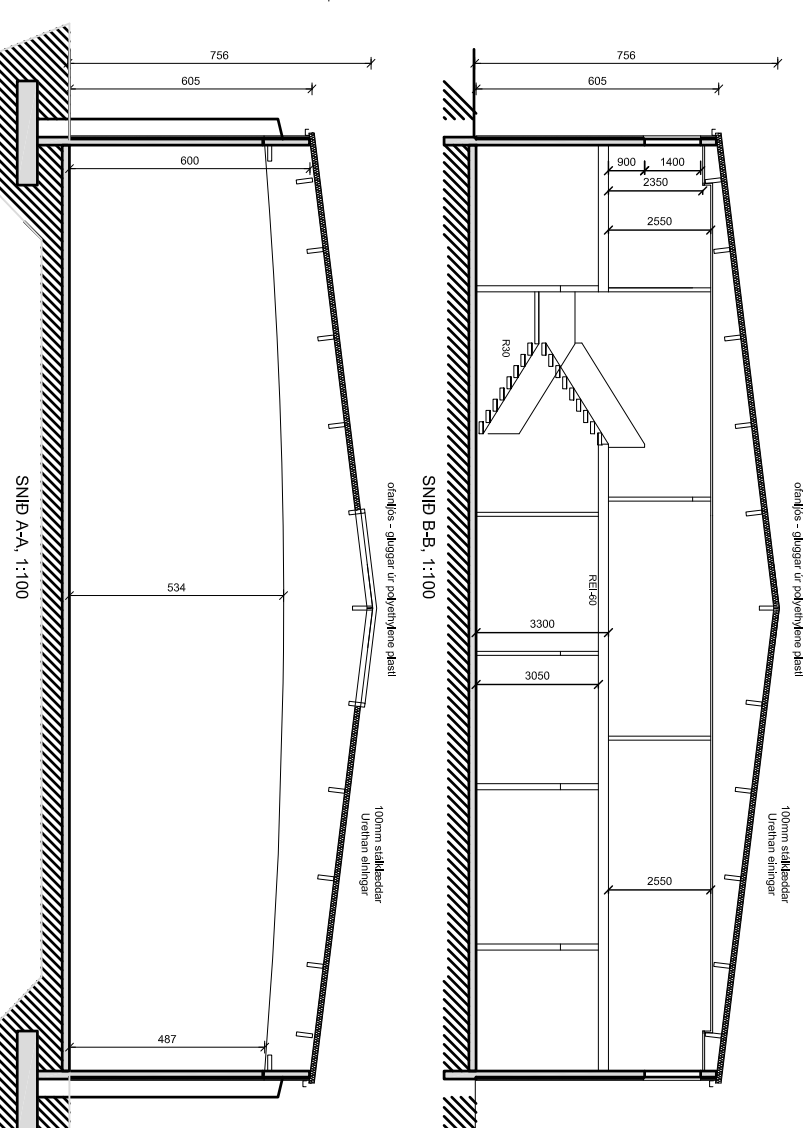

SNID B-B, 1:100

SNID A-A, 1:100

ÚTGAFUFERILL

Mynd	DAGS	SKRIFARNA	NAMA
B	JUL 11	BRETTI ÚTLIT	H.A.
DAGS	SAMRÁÐUNINGUR		

**Verkfæðistofa Hauks Ásgelssonar**

DALVEGI 18  
 201 KOPAVOGUR  
 Sími: 534 8815 / 897 8132  
 Fax: 534 8818  
 Netfang: haukur@hauks.is  
 Kt: 560600-3050

SMIDJUGATA 5  
 RIFI, SNEFELLSBÆ  
 HOTTI VINDSKA  
 ÚTLIT OG SNID

HN 1:100	DAGS	VERK MI	
	24.11.2007	BYGGG	
TEKJALA	TÝRJAÐ	SAMRÁÐ	RE. TEKJULA
H.A.	H.A.	H.A.	
DAGSAMRÁÐ	HAUKUR ÁSGELSSON		
	Kt: 201225-4429		
	UNNENDUR/HANNA	Graflykja	2
			B